
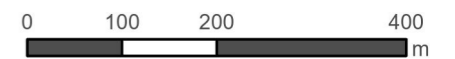


 Parcel B Boundary

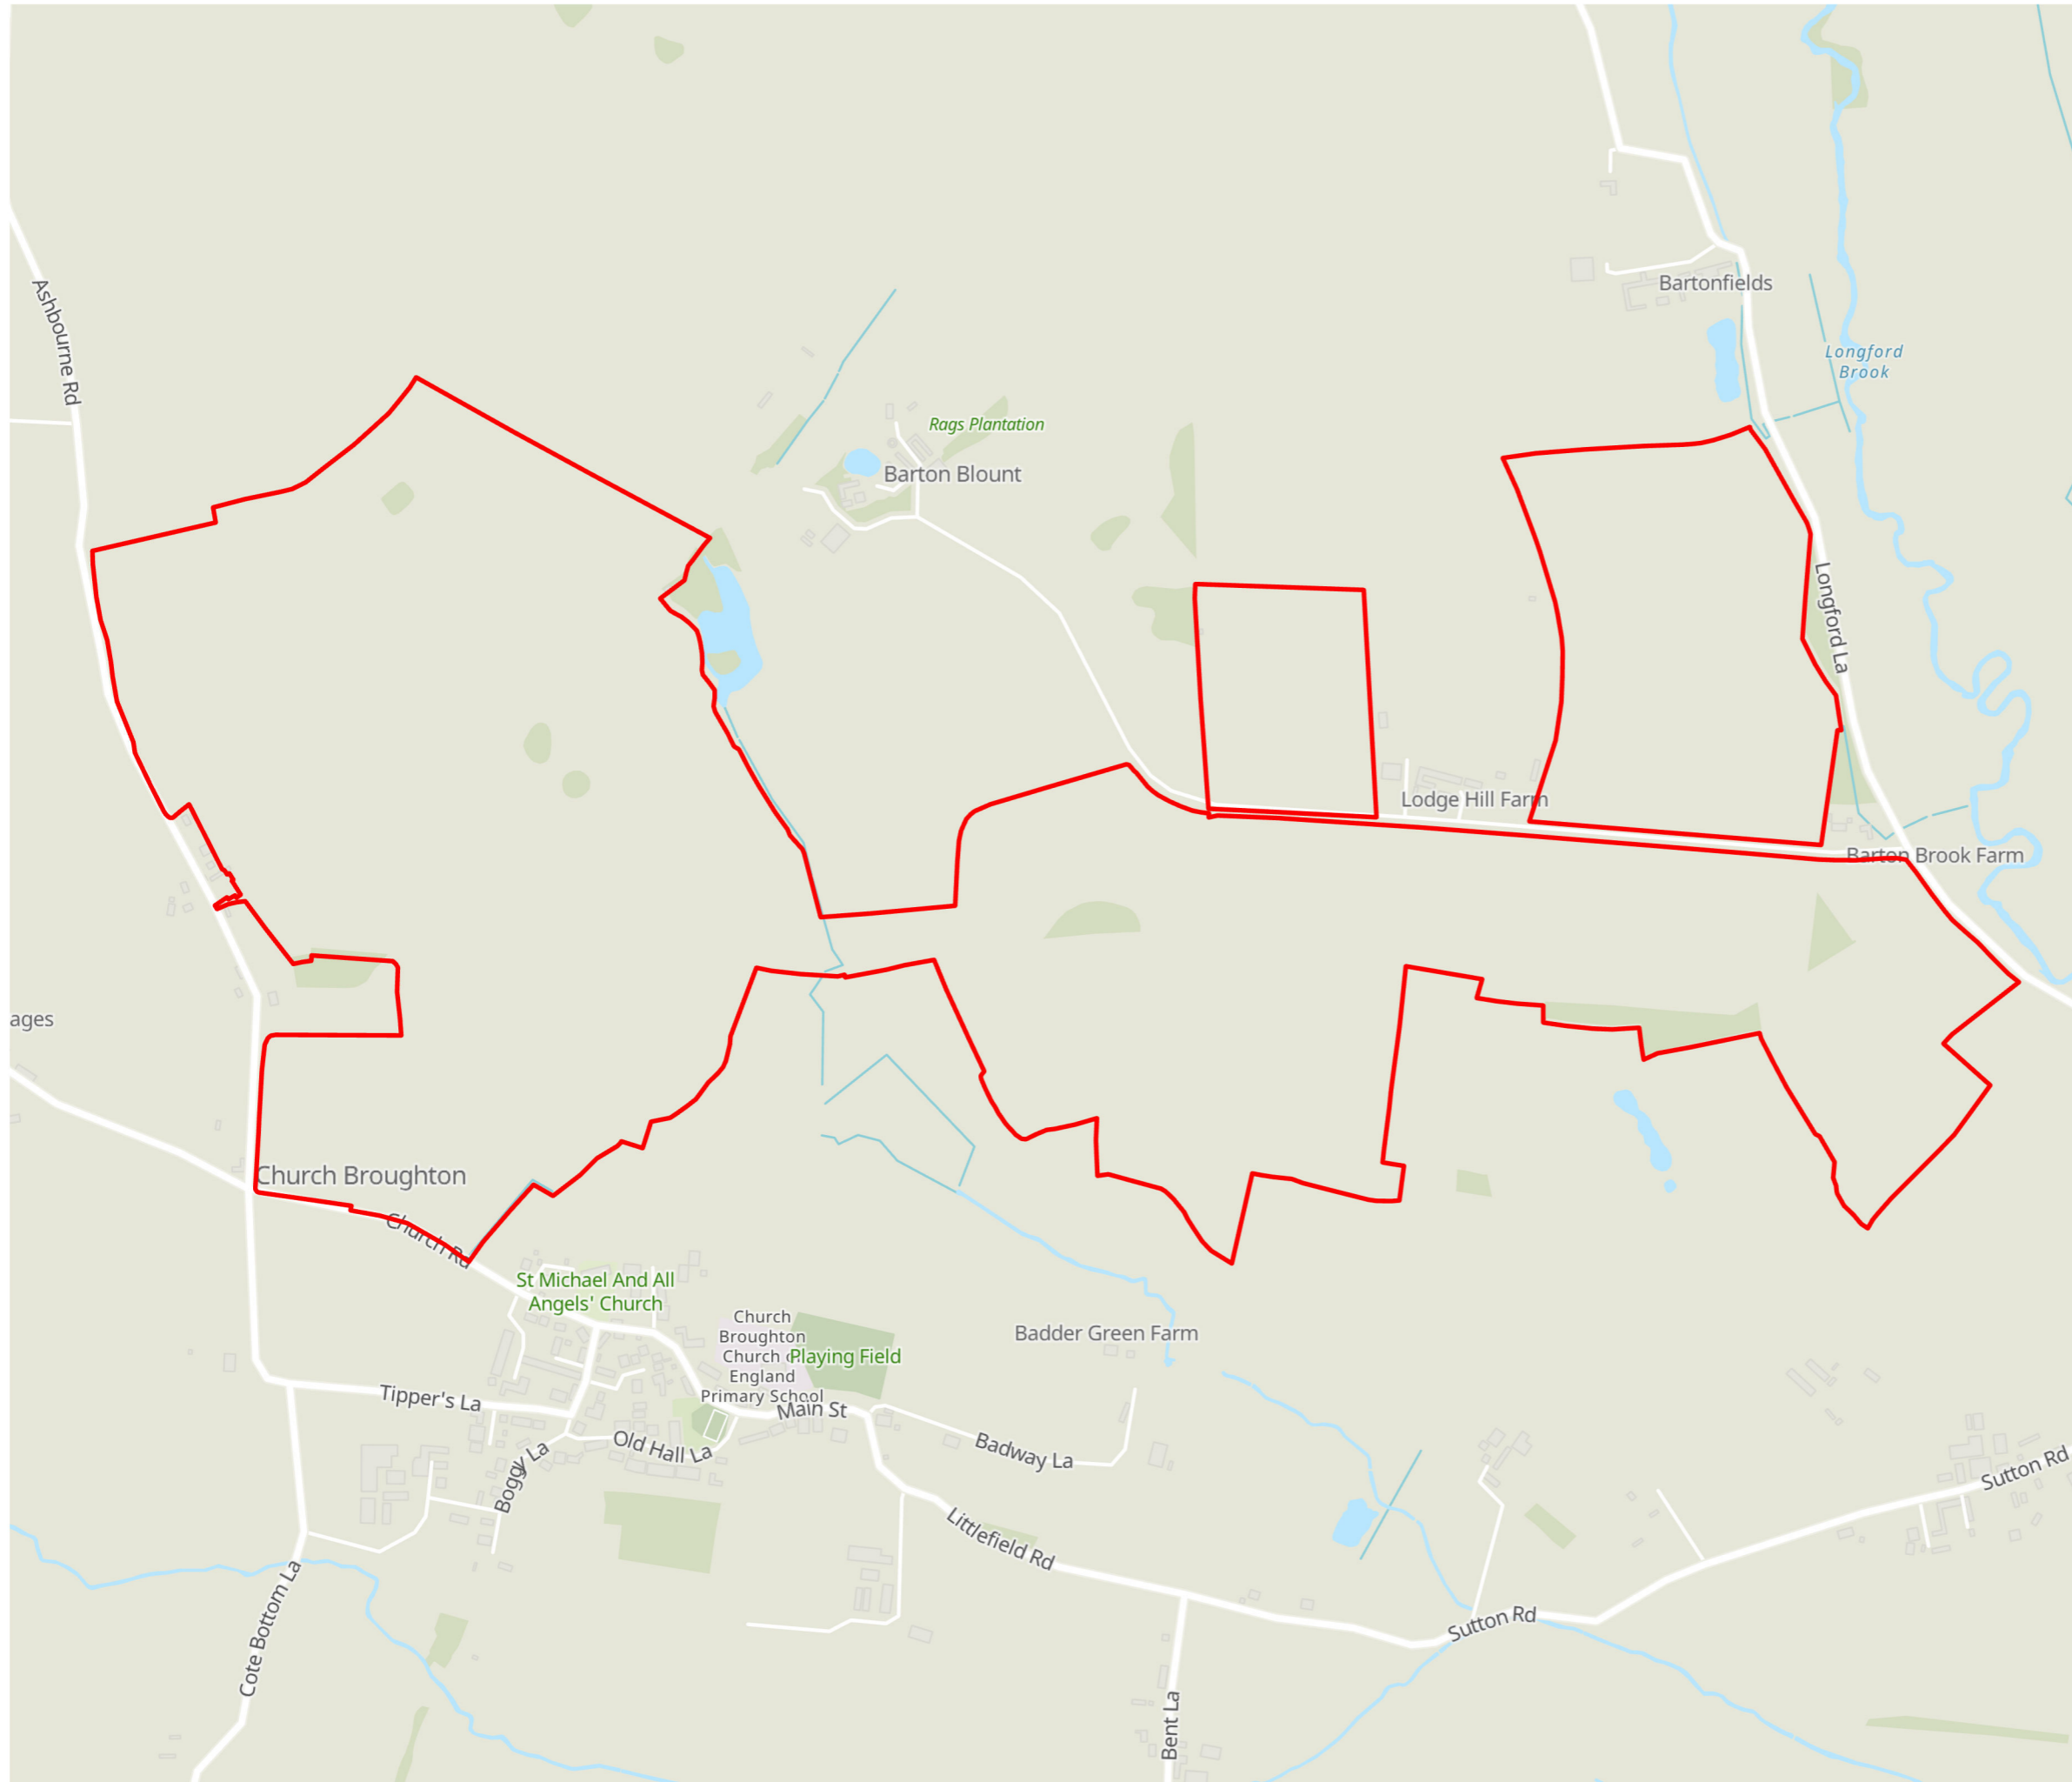

Project Details	WIE22180-103: Brockwell Solar Farm – Parcel B
Figure Title	Figure 2: Site Plan
Figure Ref	22180103-WAT-XX-XX-GS-N-770012_P01
Date	April 2026
File Location	Projects\WIE22180-103\GIS\22180103-WAT-XX-XX-GS-N-77